
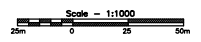


LEGAL DESCRIPTION
 DISTRICT LOT 12367
 EXCEPT PLANS 5198, 10912
 14116, 14228, NEP21786
 NEP62159, R256, NEP79251
 & NEP83157
 KOOTENAY DISTRICT

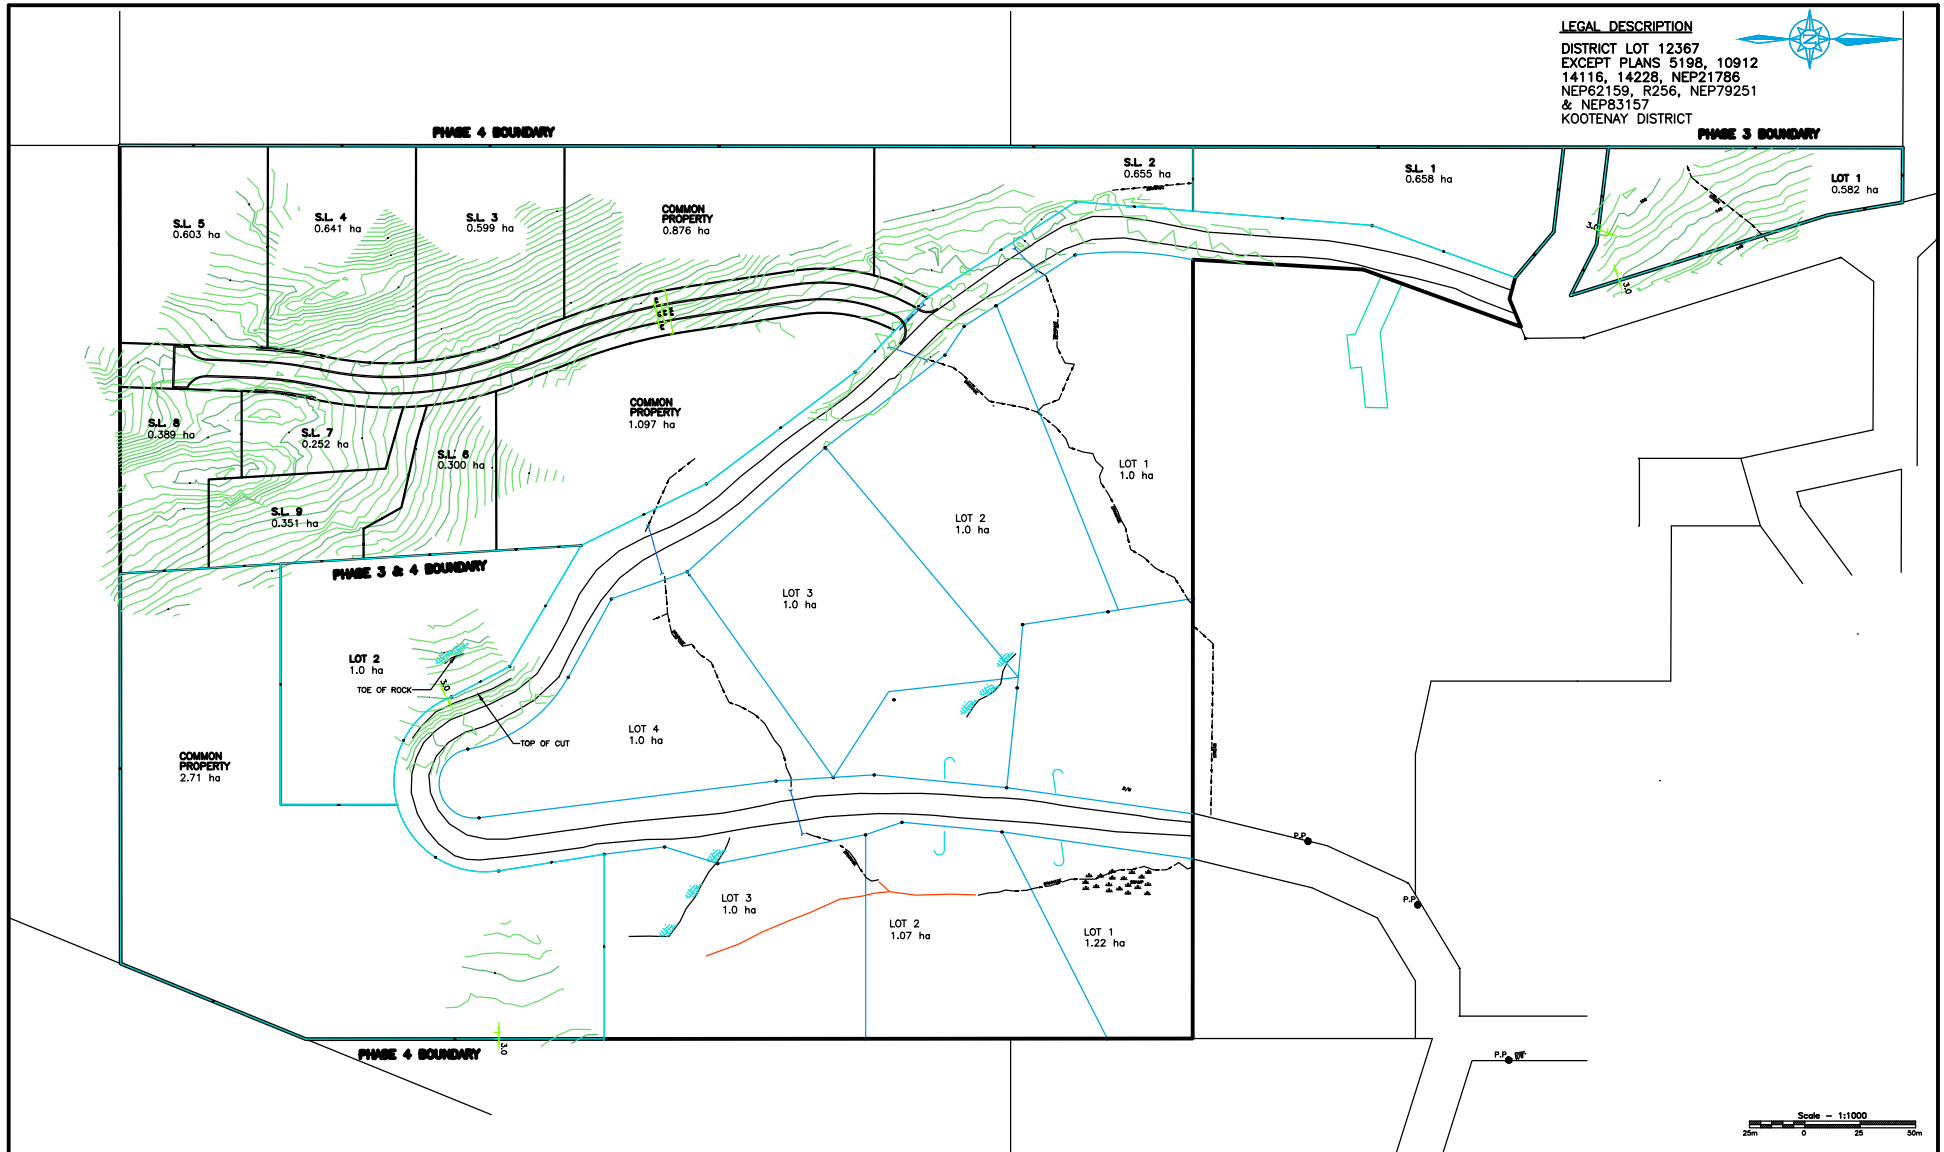

NO.	DATE	ISSUES	BY	APPD	NO.	DATE	REVISIONS	BY	APPD
A	06/28/07	ISSUED FOR PRELIMINARY LAYOUT APPROVAL							

W.S.A. ENGINEERING LIMITED
 WOODS SAHLSTROM ASSOCIATES
 Geotechnical • Civil • Structural • Materials Testing
 2248 Columbia Ave. Castlegar, B.C. V1N 2X1 P: (250) 365-3696

DSGN: DS/BW
 DWN: GSG
 CHK: DS/BW
 DATE DWN: 06/11/07

**FERNWOOD SUBDIVISION
 PHASE 3
 CASTLEGAR, B.C.
 PROPOSED ROAD &
 LOT LAYOUT**

SCALE: 1:1000
 DWG FILE: C02001009PH3
 JOB: C02001-009
 SHEET: 2 A